

PARKING PLAN

COLLEGE PARK SOUTH



CITY OF ROCKLIN, CALIFORNIA

SHEET 4 OF 7

JANUARY 25, 2019


REVISED: MARCH 22, 2019

REVISED NOVEMBER 5, 2020

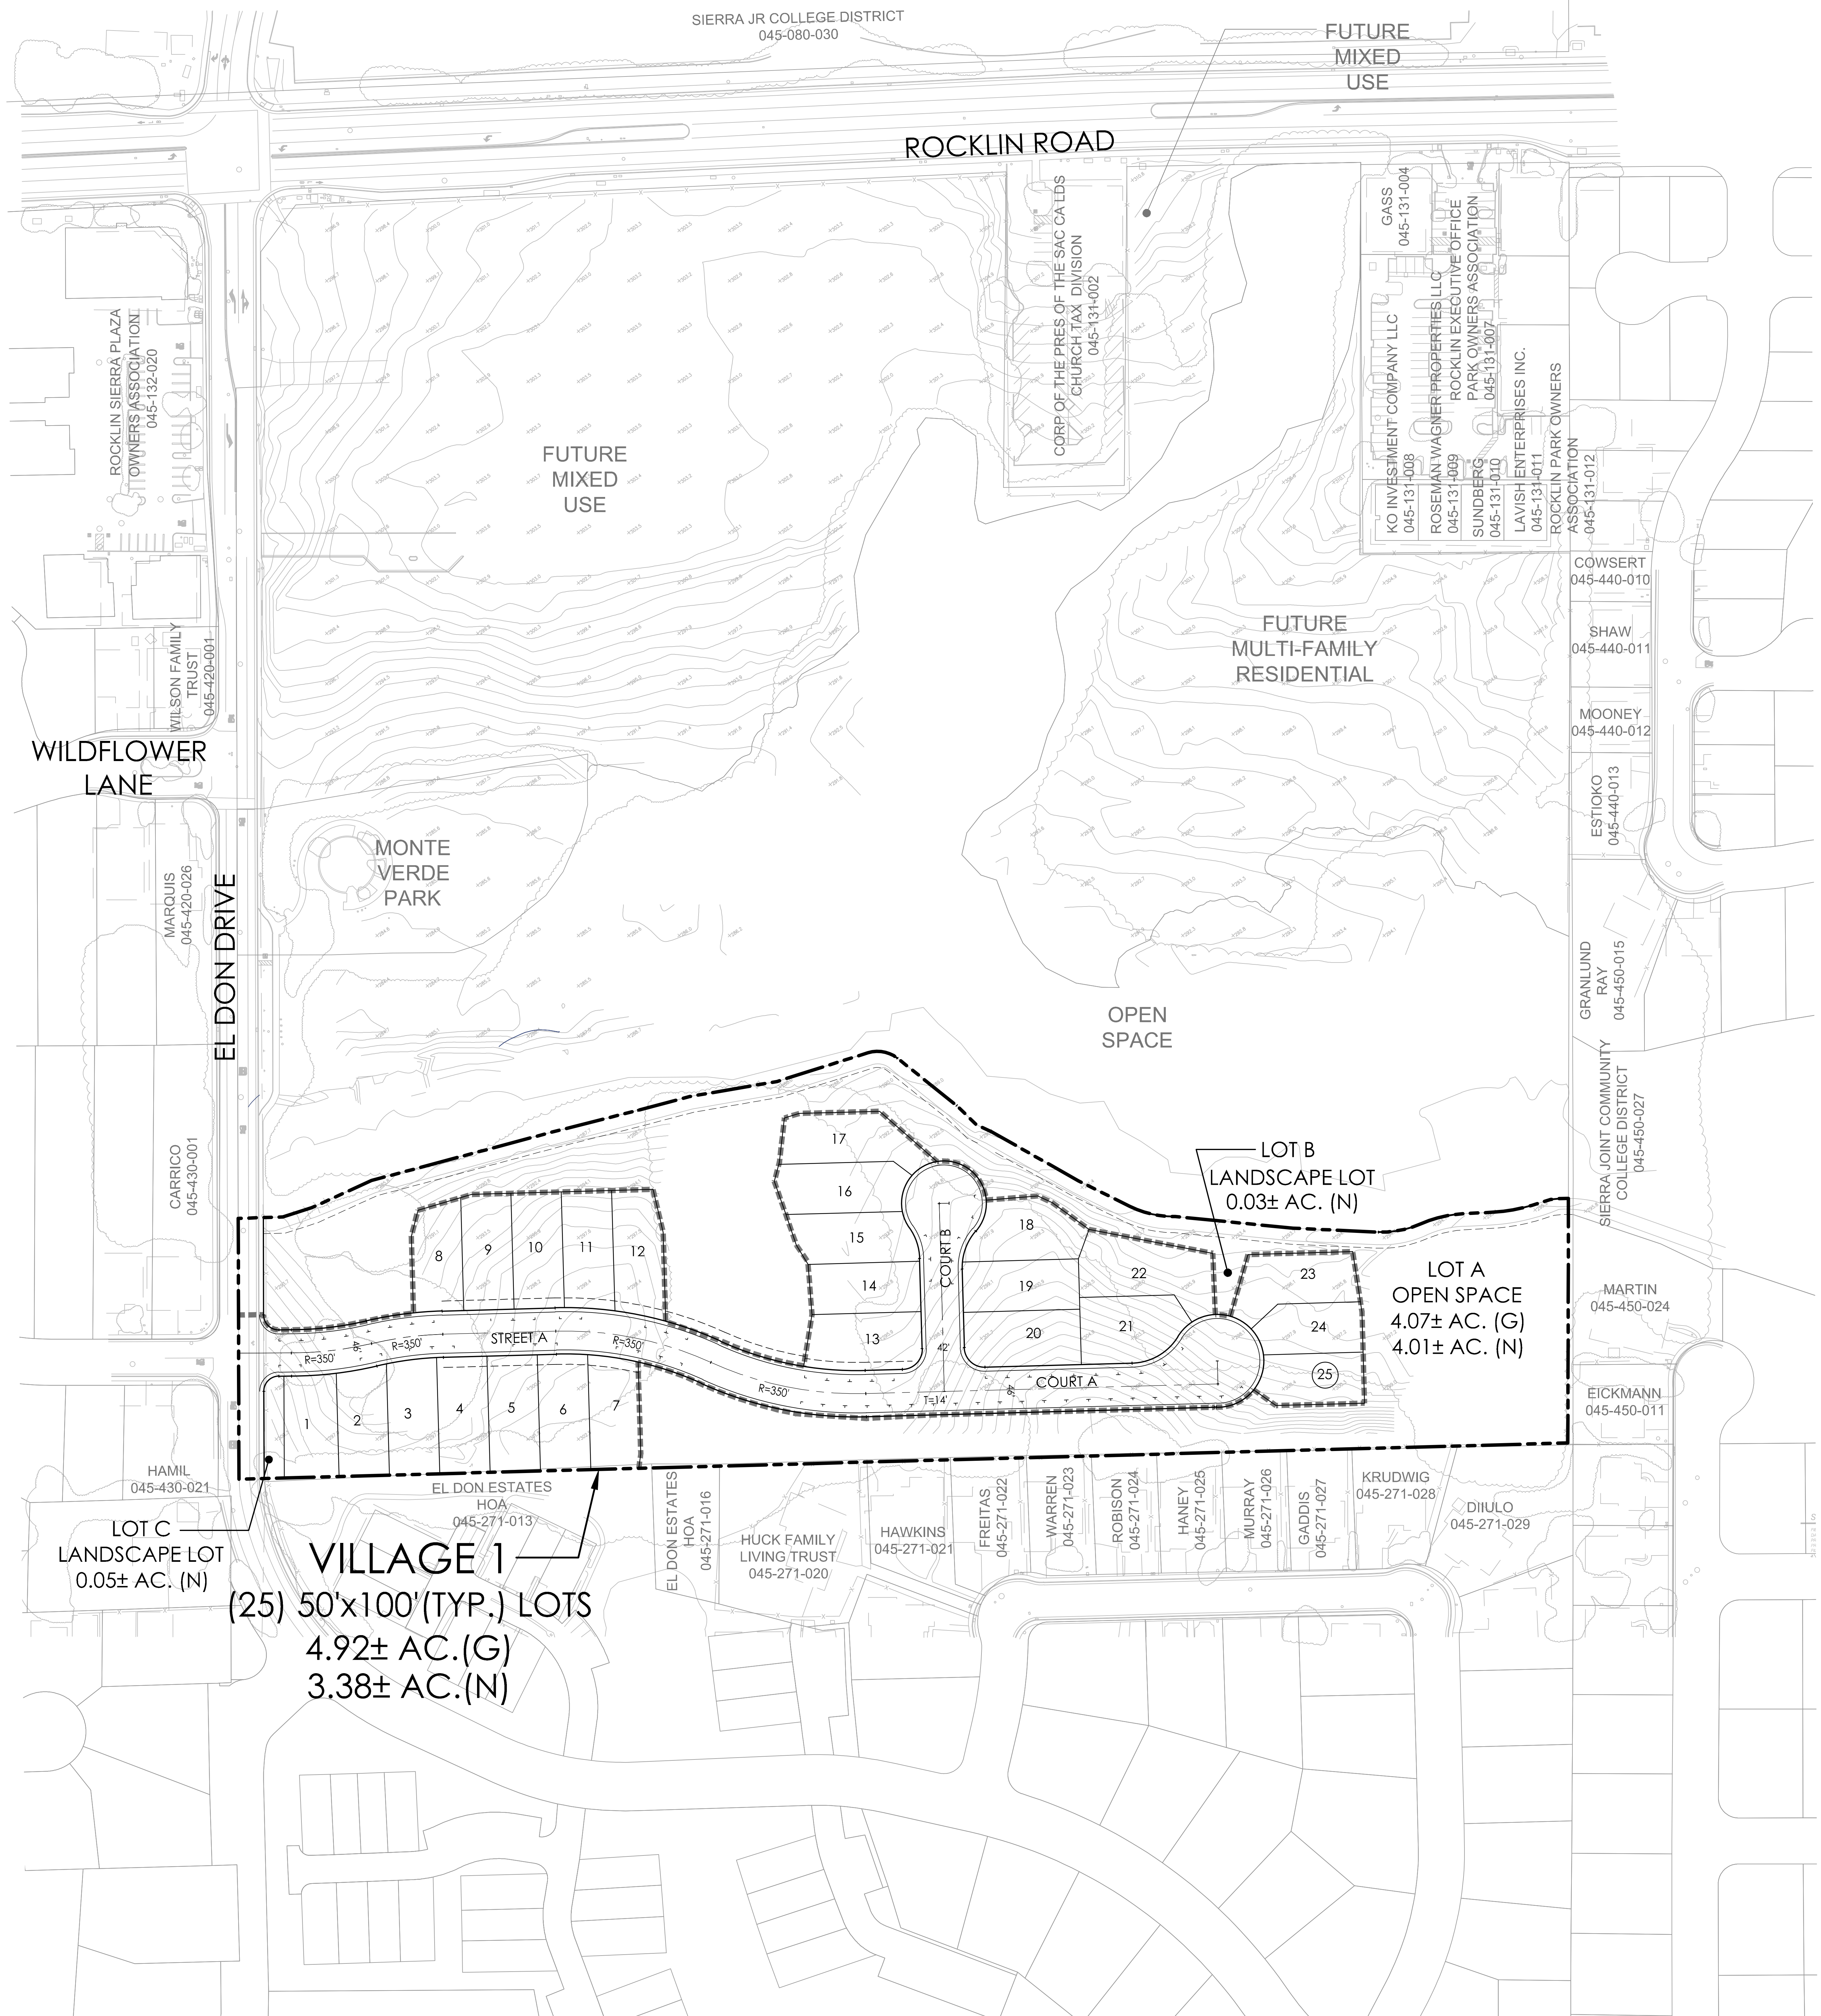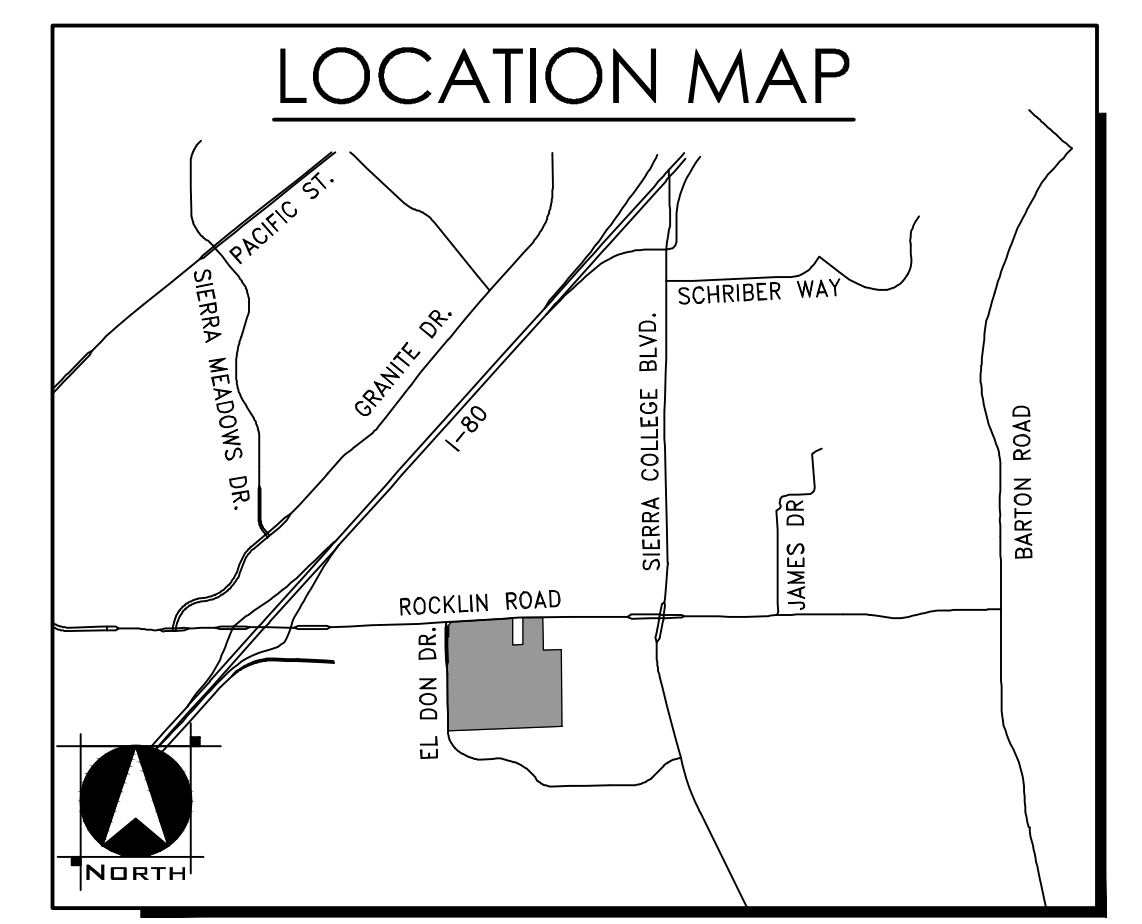

PARKING SUMMARY

PARKING SPACE TYPE	NO. OF SPACES	SPACE/ UNIT
GARAGE	50	2.0
DRIVEWAY	50	2.0
STREET	58	2.3
TOTAL	158	6.3 SPACES/UNIT

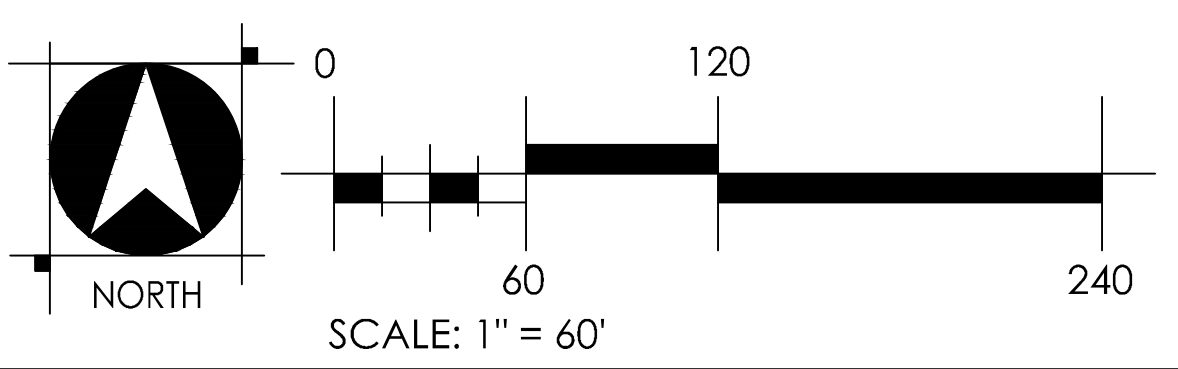

WOOD RODGERS
 DEVELOPING INNOVATIVE DESIGN SOLUTIONS
 4670 WILLOW ROAD STE 125 TEL 925.847.1556
 PLEASANTON, CA 94588 FAX 925.847.1557