




Ex Cond

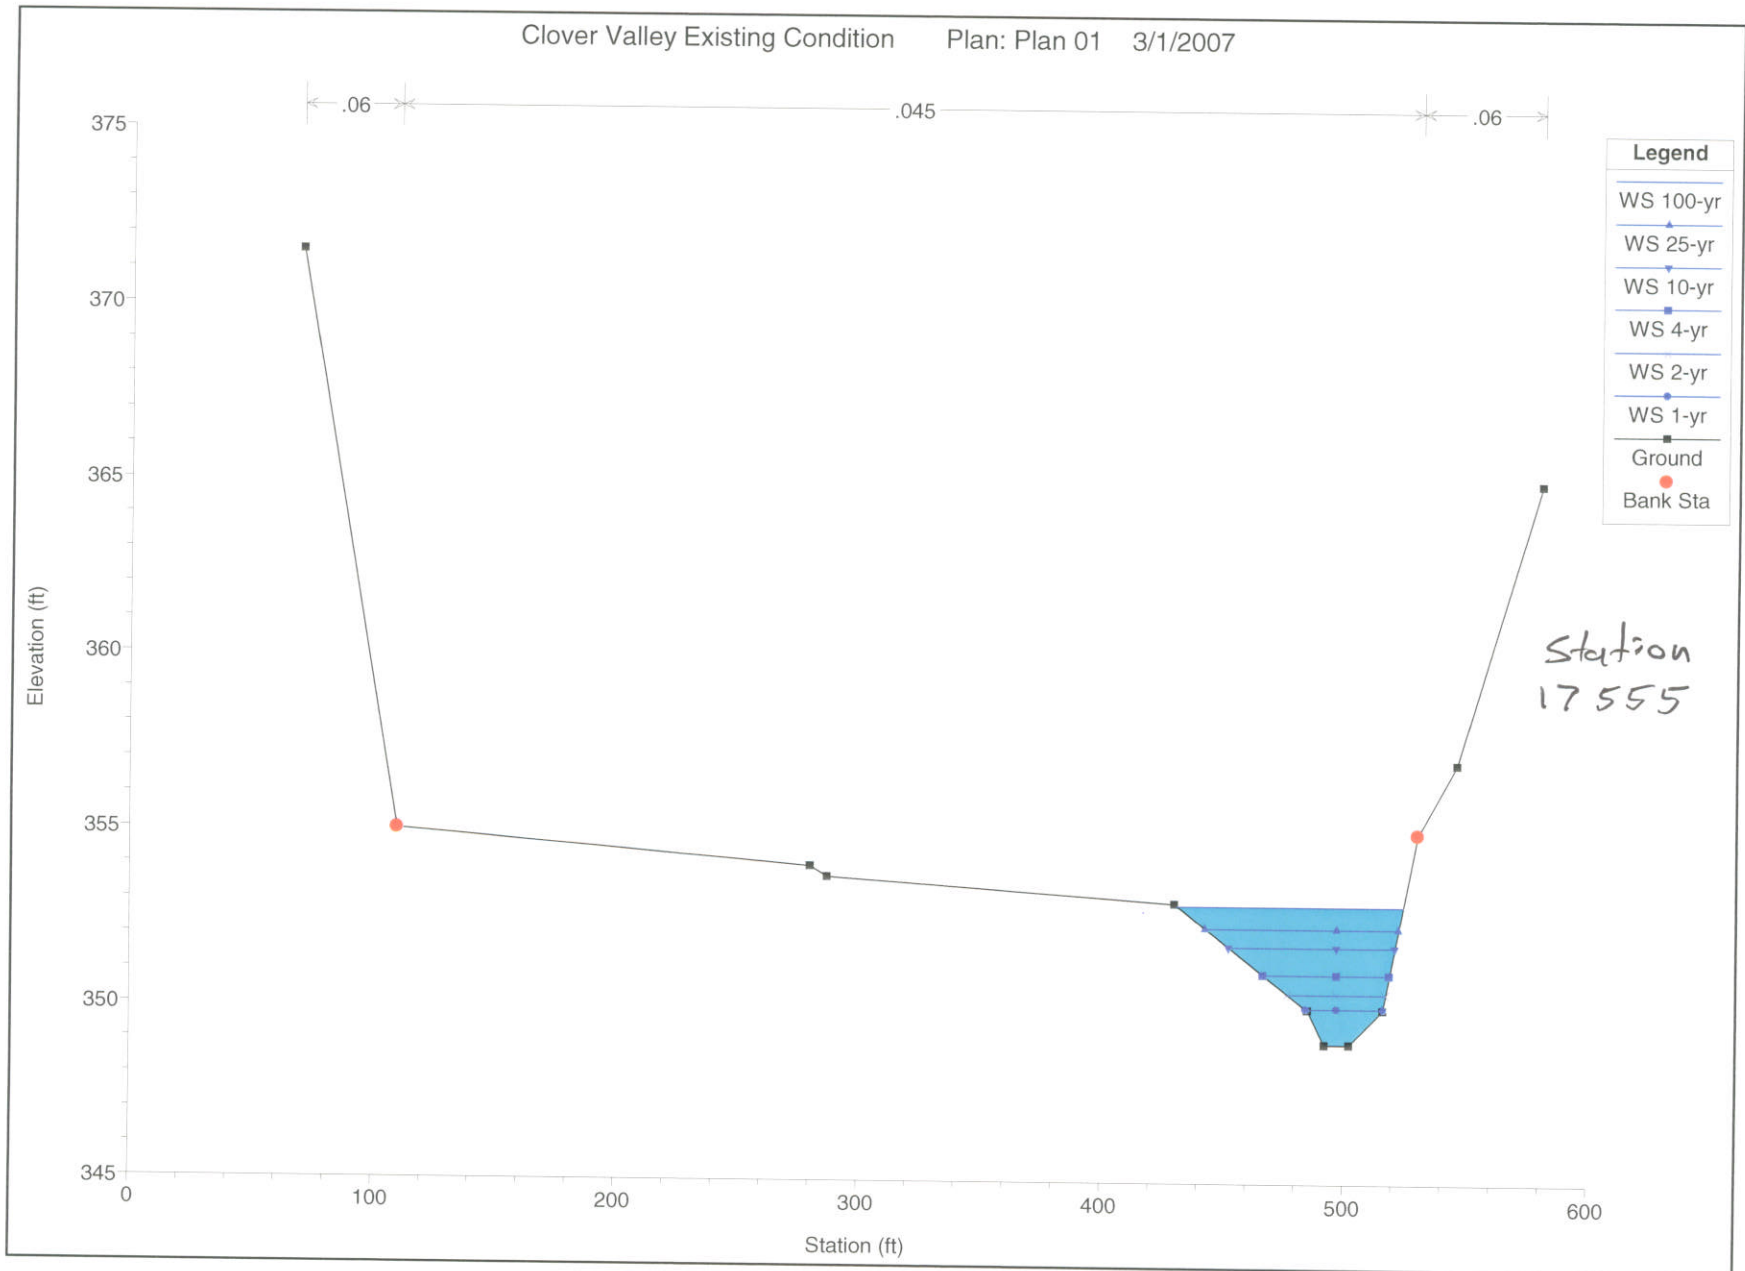

Ex Conditions

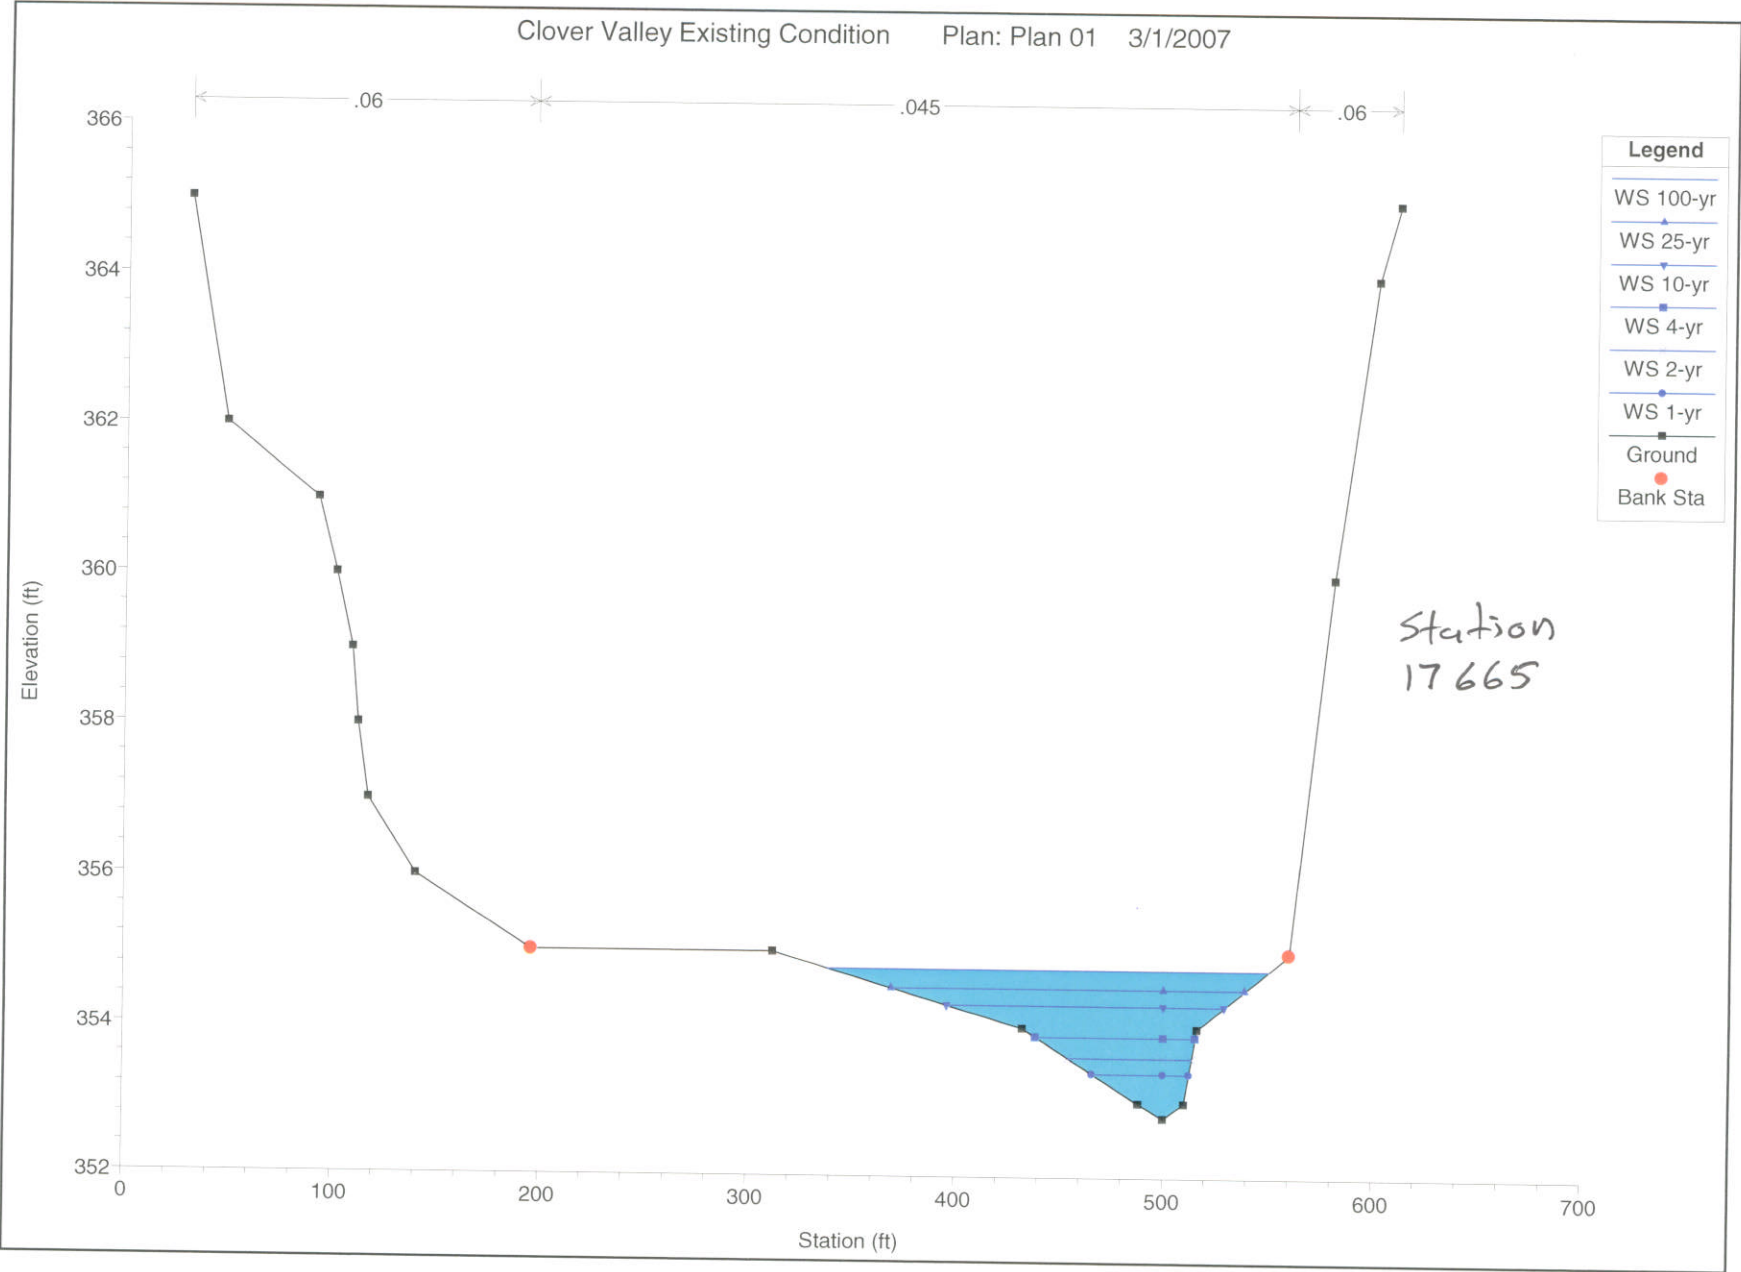

Ex Cond

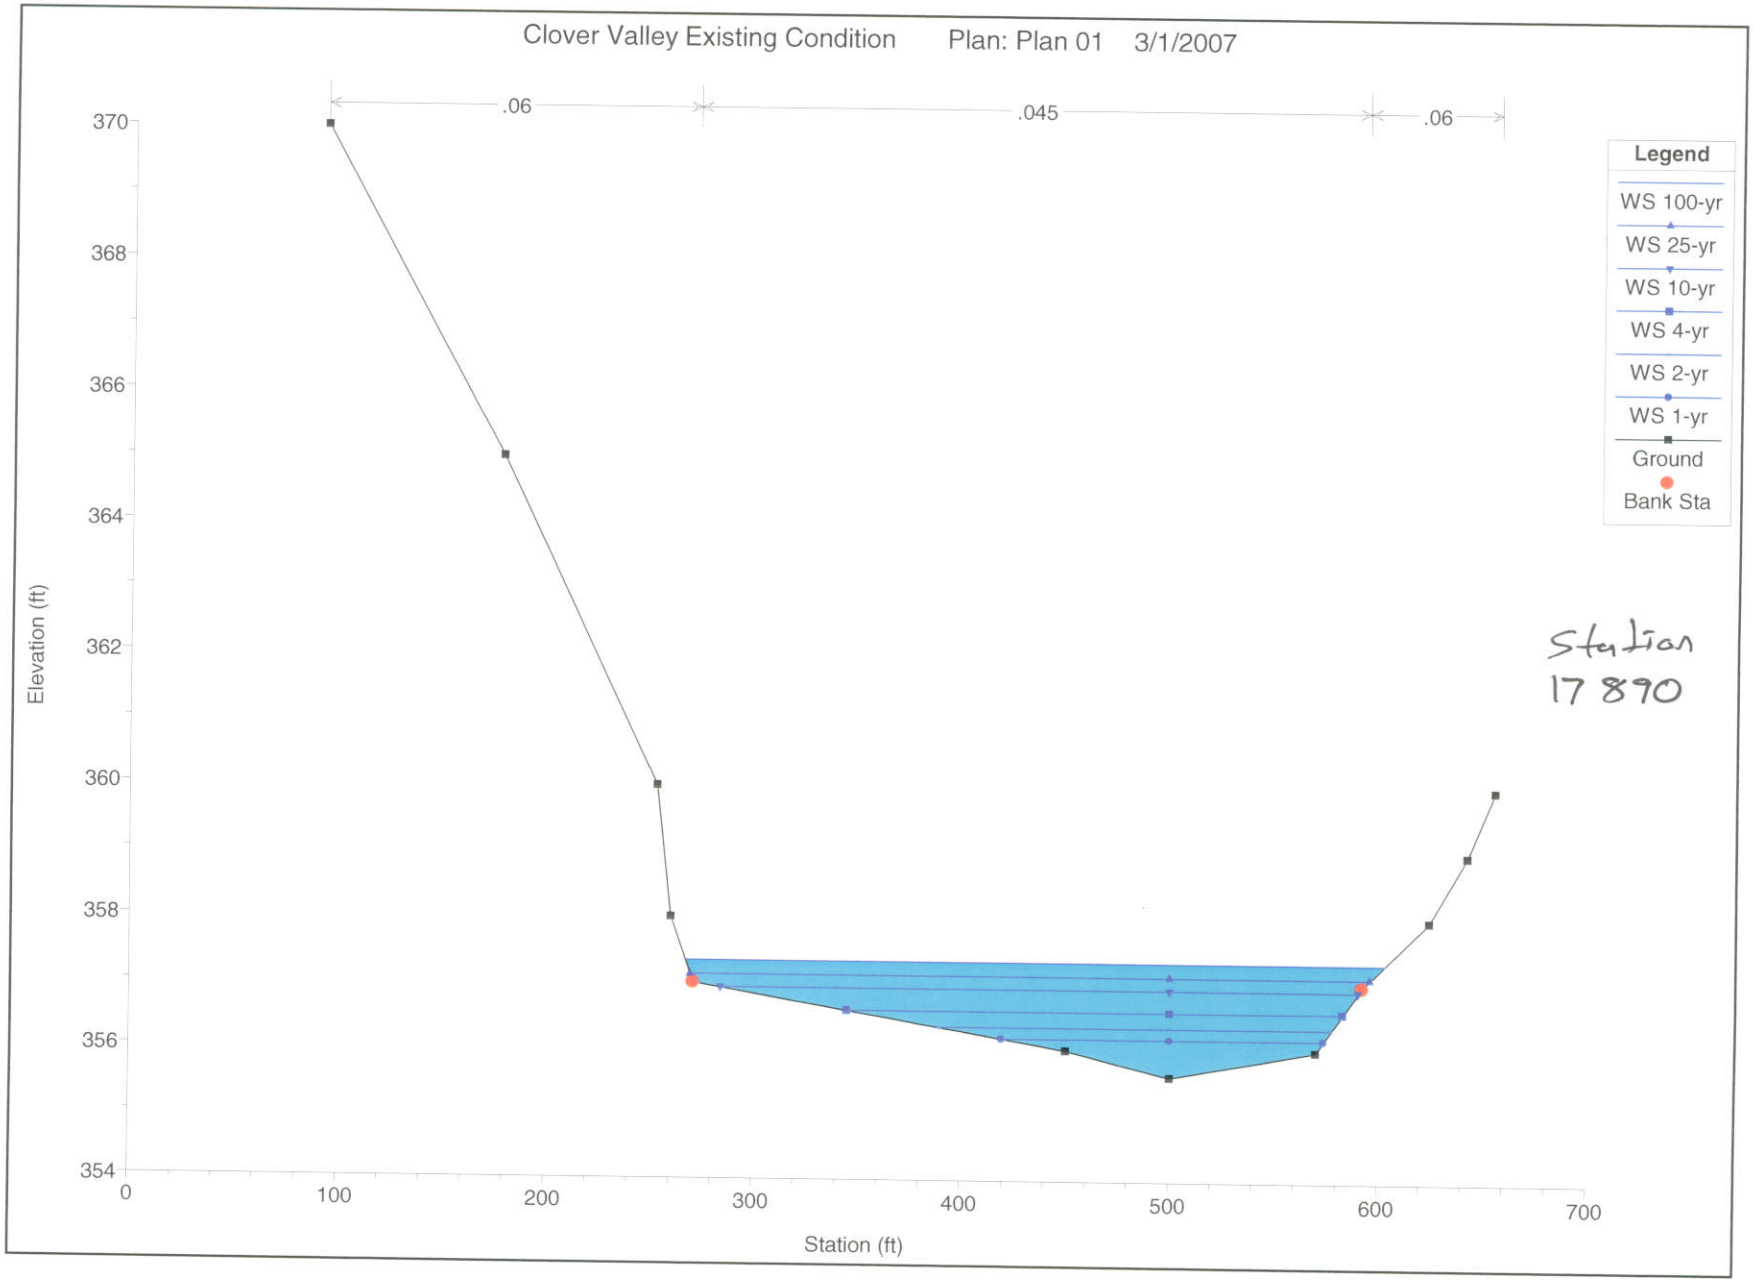

# **ATTACHMENT 3**

---


Proposed Project  
1-yr, 2-yr, 4-yr

clover valley proposed cond. new culv Plan: Plan 10 3/1/2007


CLOVER VALLEY LK

No Significant Changes.


Legend
Vel Chnl 4-yr
Vel Chnl 2-yr
Vel Left 4-yr
Vel Right 4-yr
Vel Chnl 1-yr
Vel Right 2-yr
Vel Left 2-yr
Vel Left 1-yr
Vel Right 1-yr

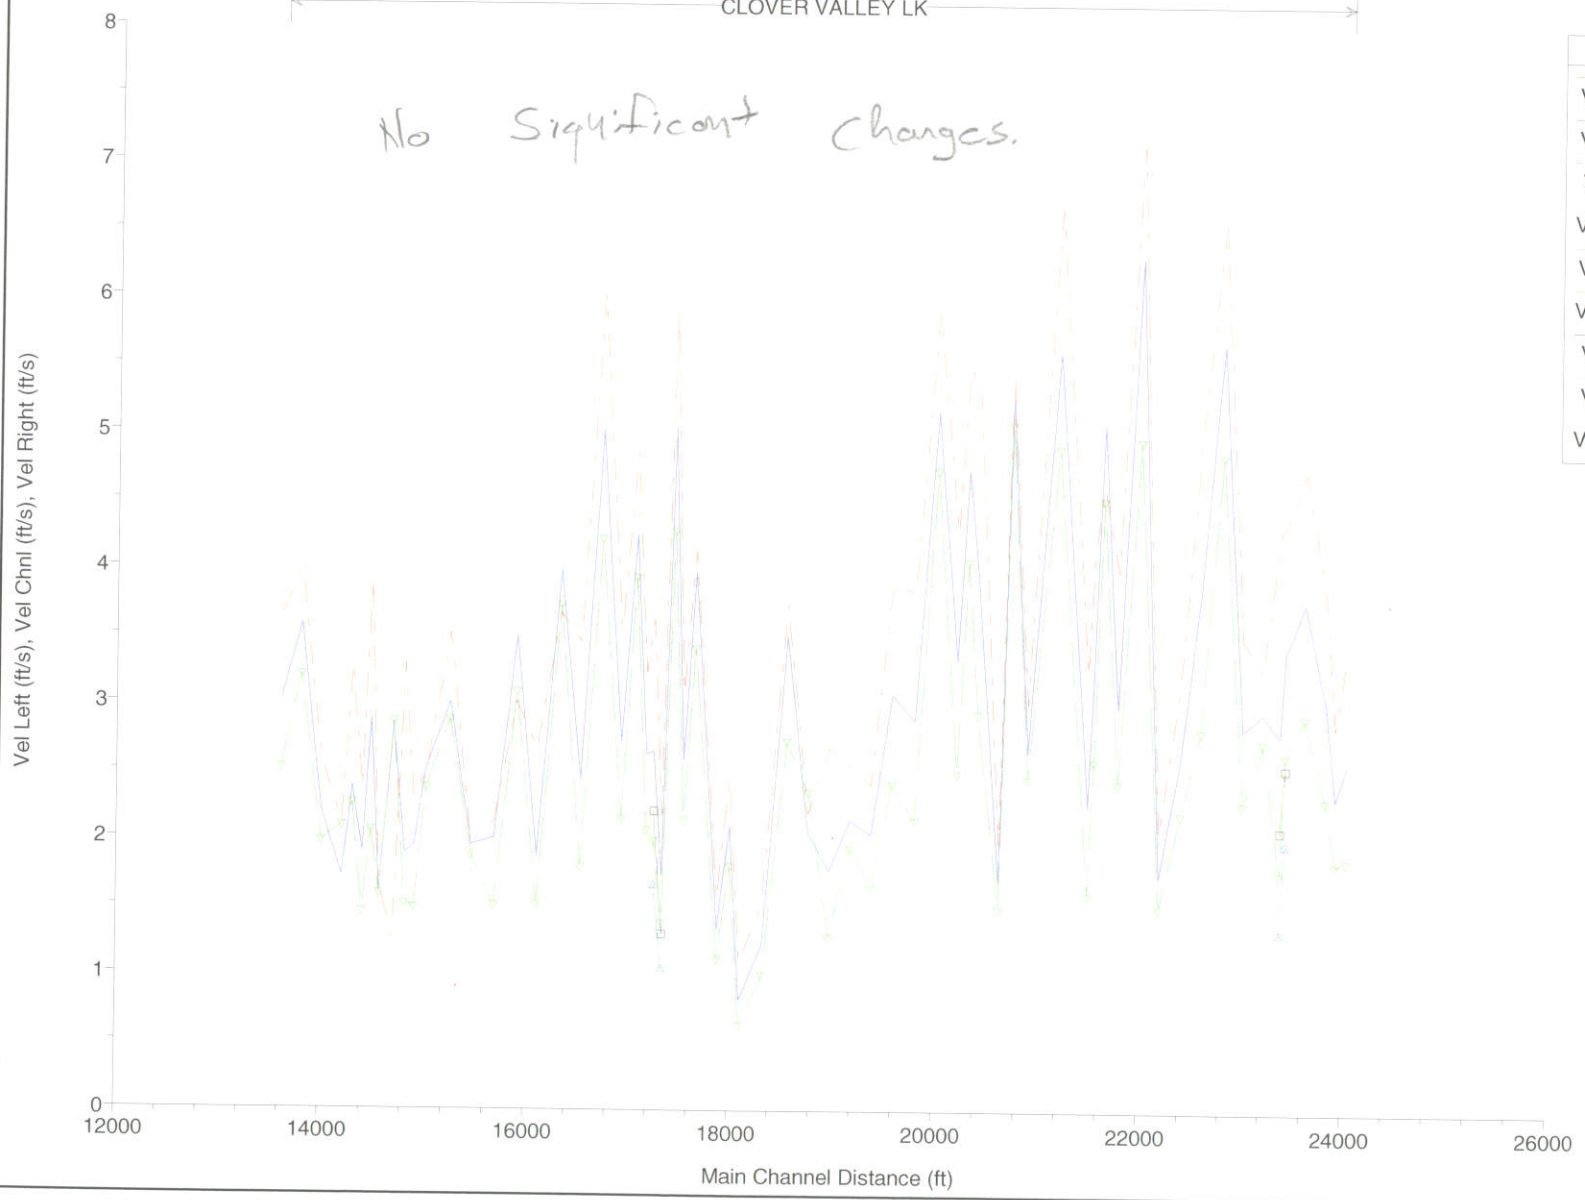


Proposed Project  
10-yr

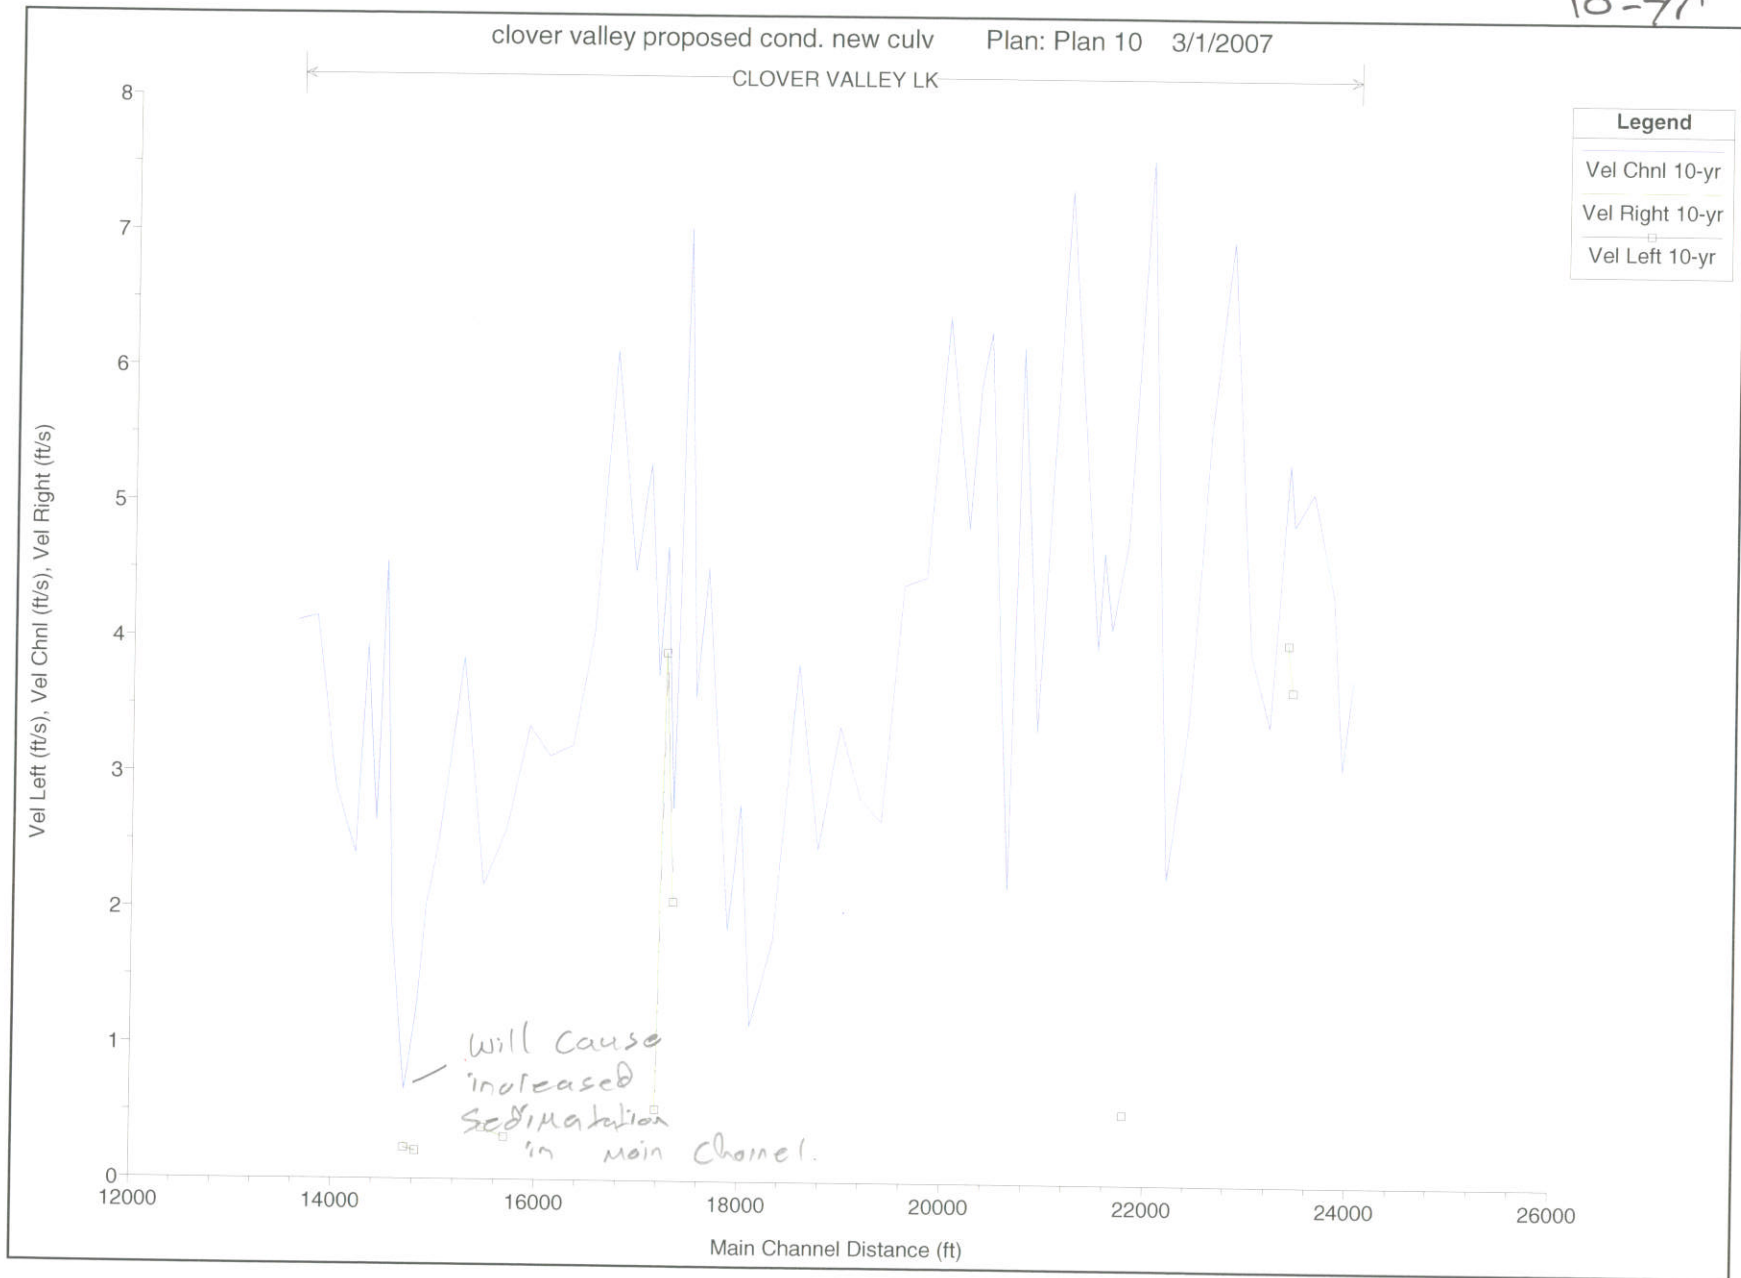

Proposed Project 50-yr

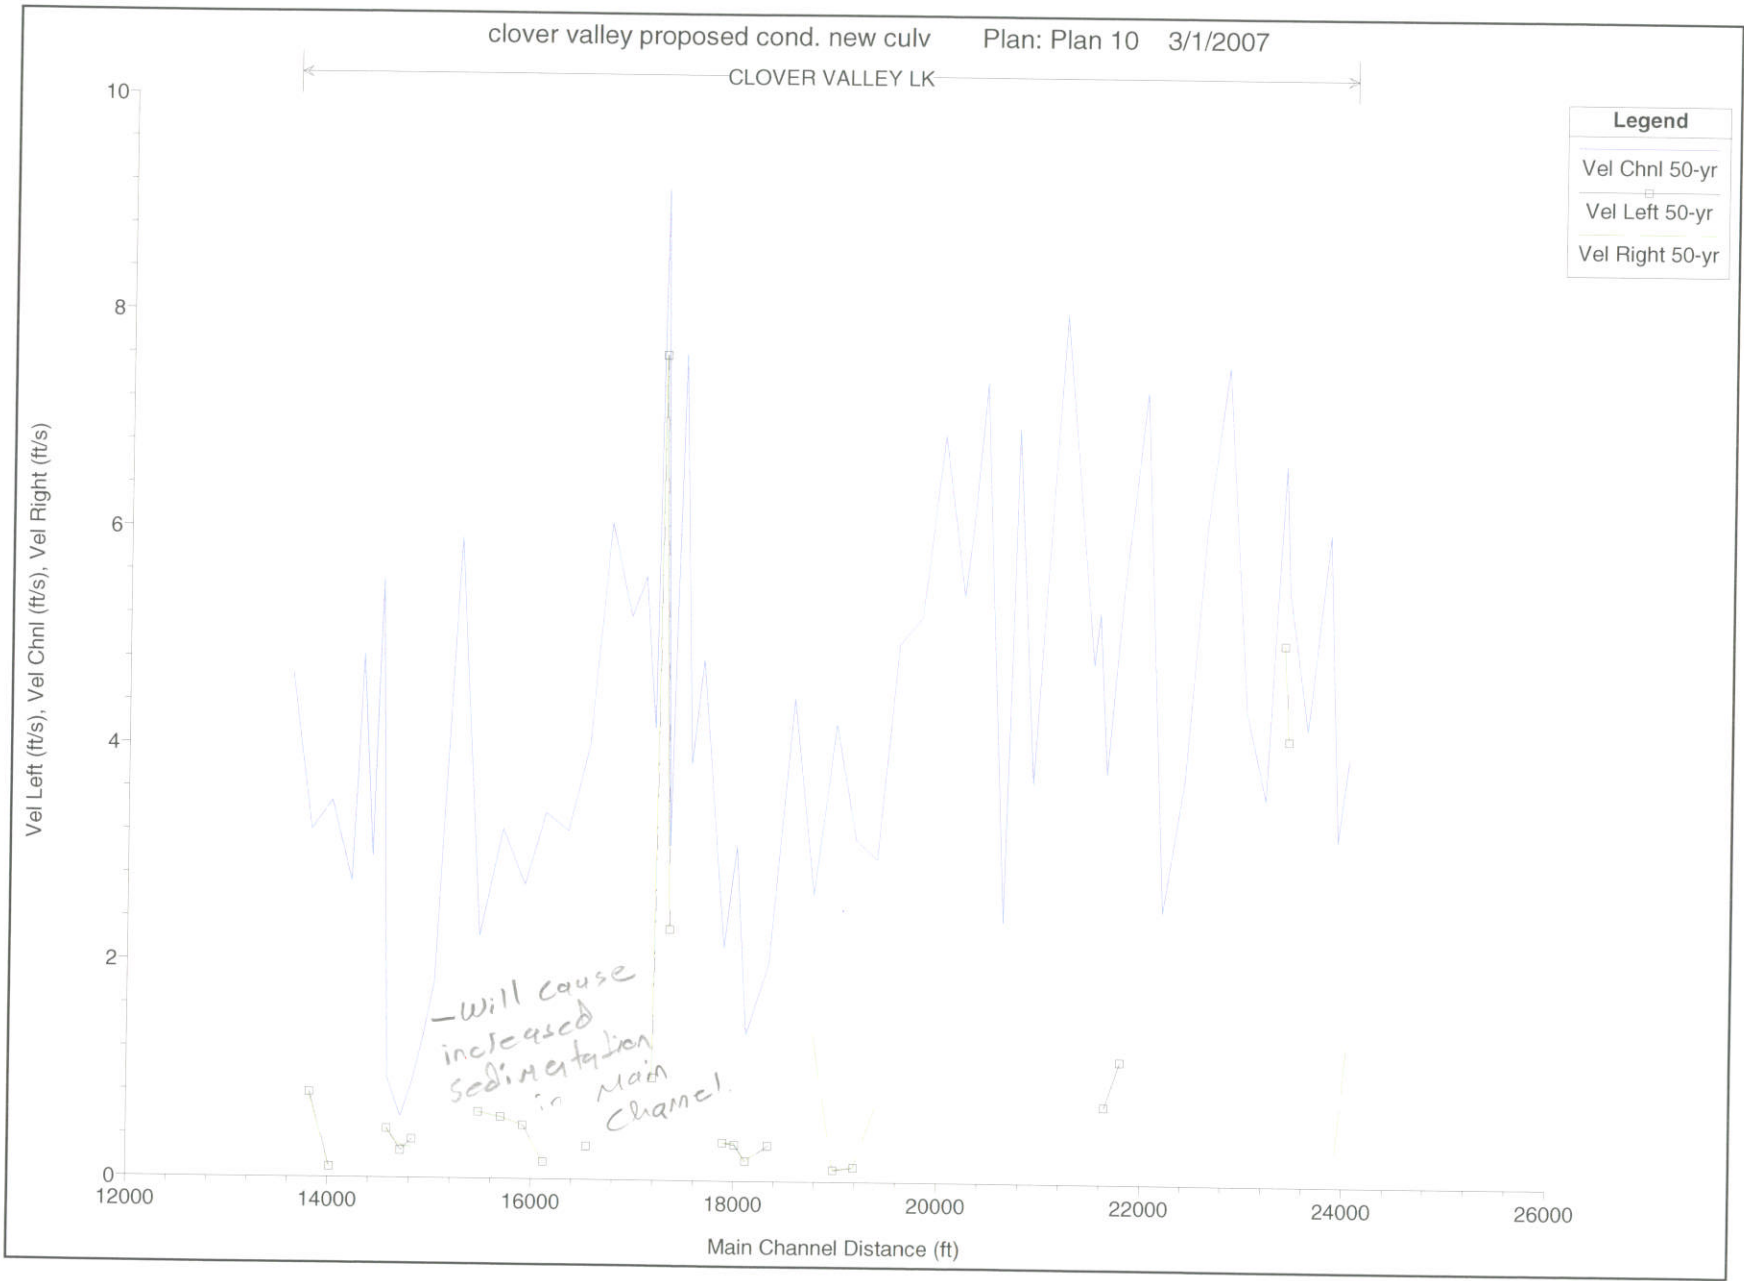


# 100-year Proposed Project

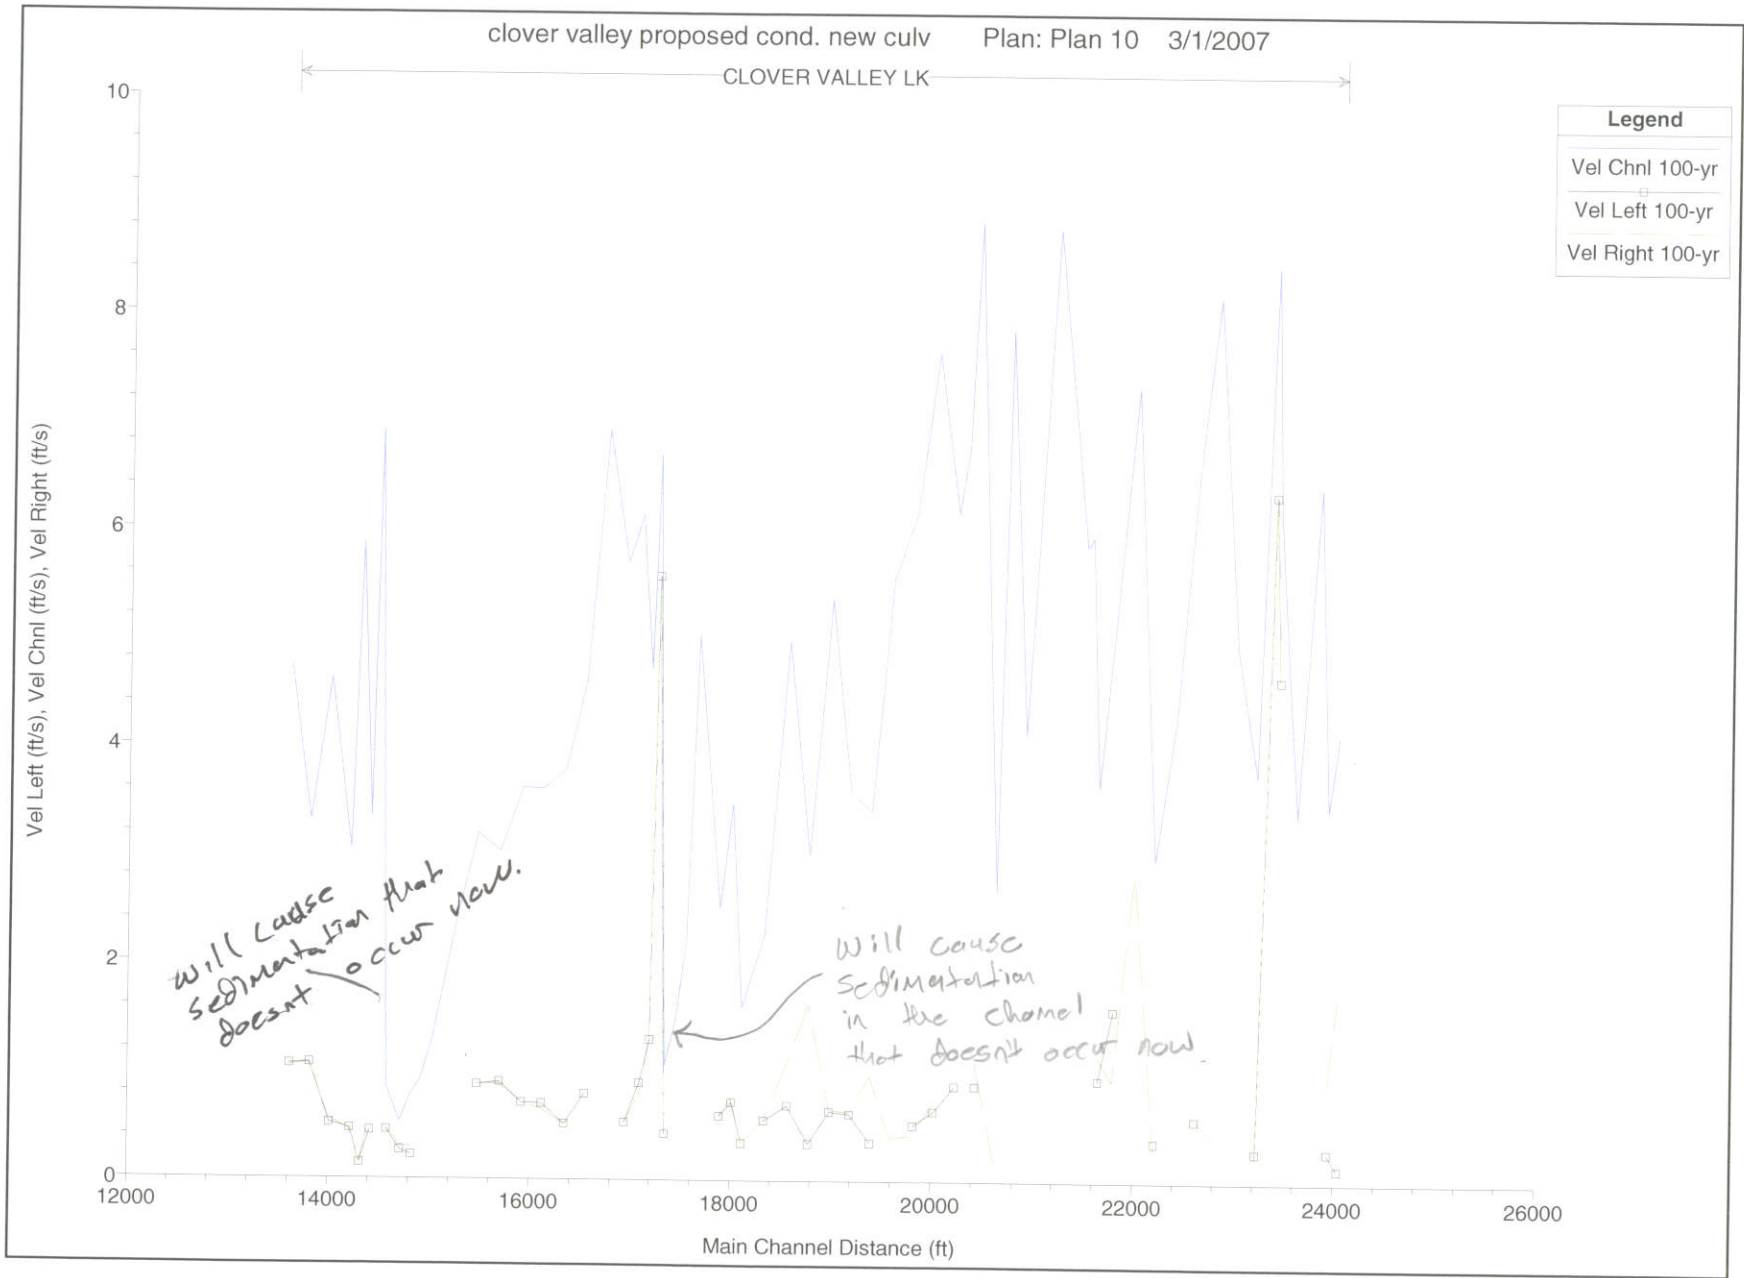



# Proposed Project

clover valley proposed cond. new culv Plan: Plan 10 3/1/2007  
US FACE OF CROSSING AT SUMMIT DRIVE

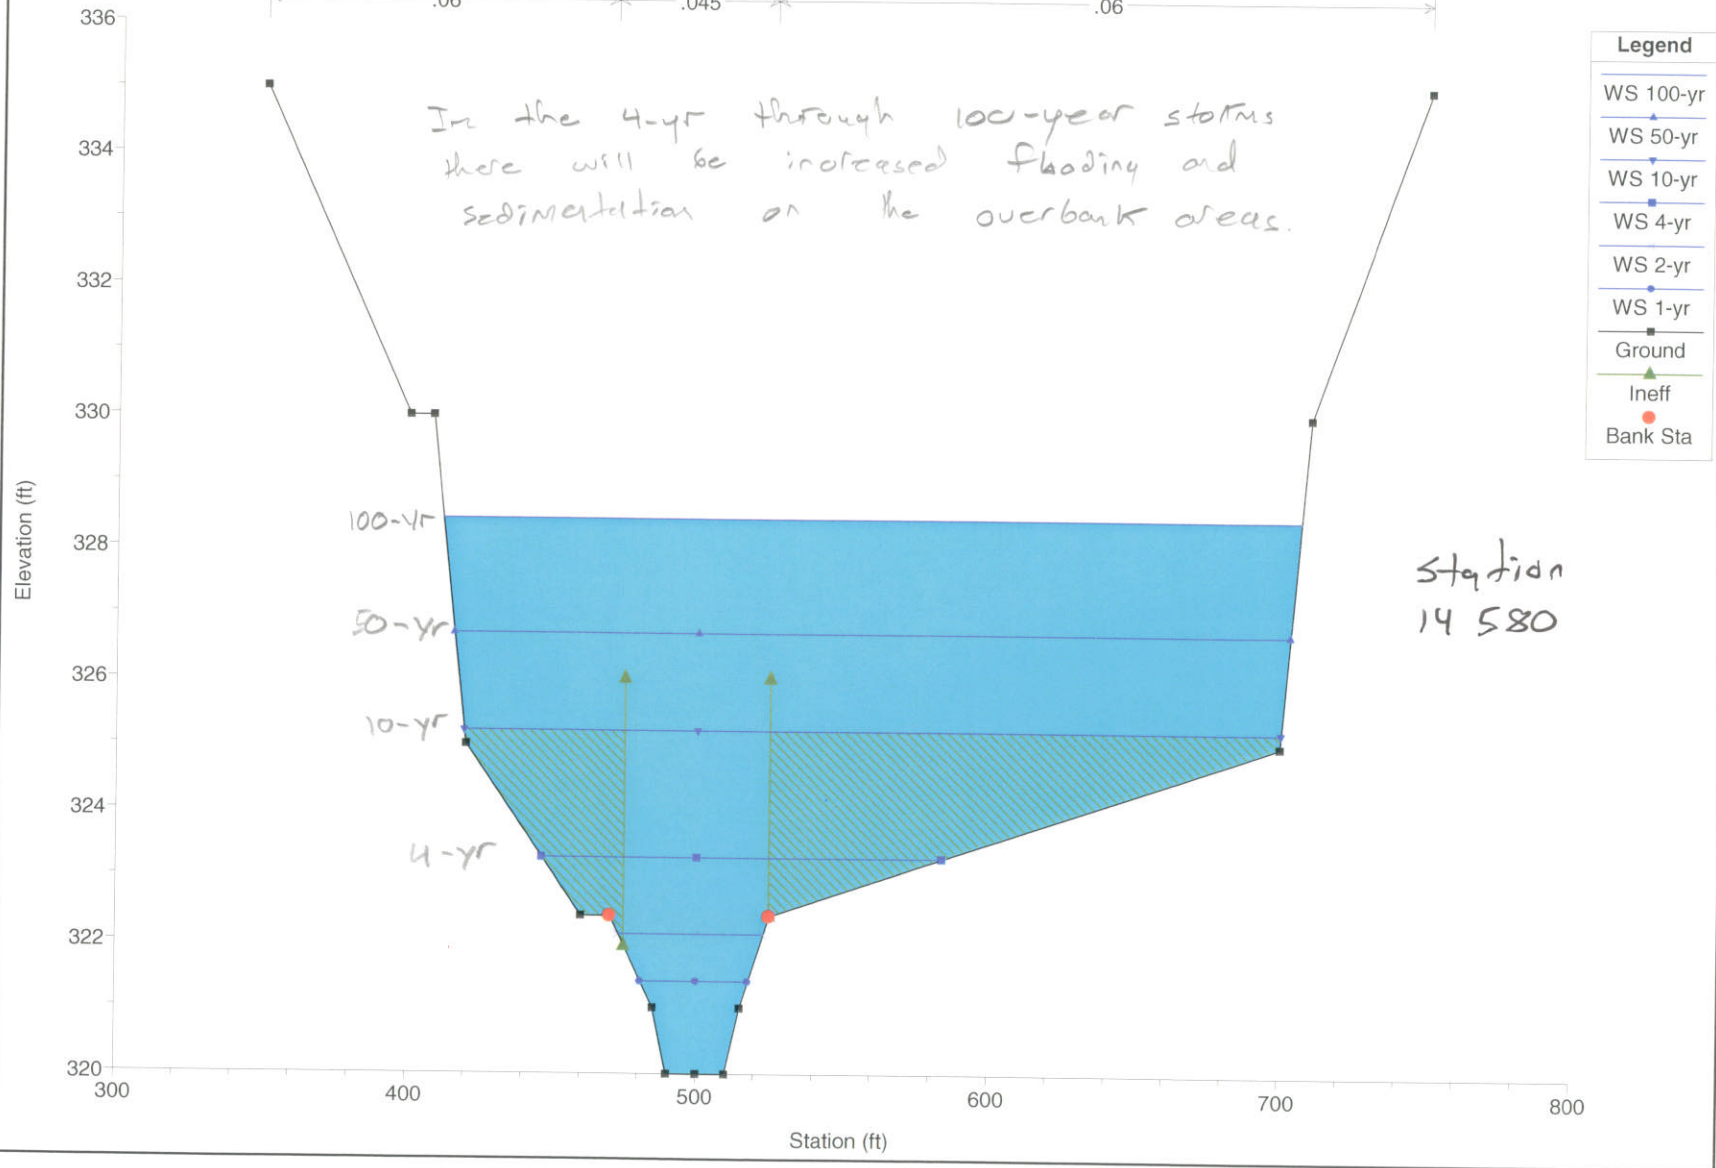

# Proposed Project

