

SANITARY SEWER AND WATER

SIERRA COLLEGE - SOUTH

ROCKLIN CALIFORNIA



SHEET 6 OF 7

JANUARY 25, 2019

REVISED: MARCH 10, 2020

REVISED: NOVEMBER 5, 2020

LOCATION MAP

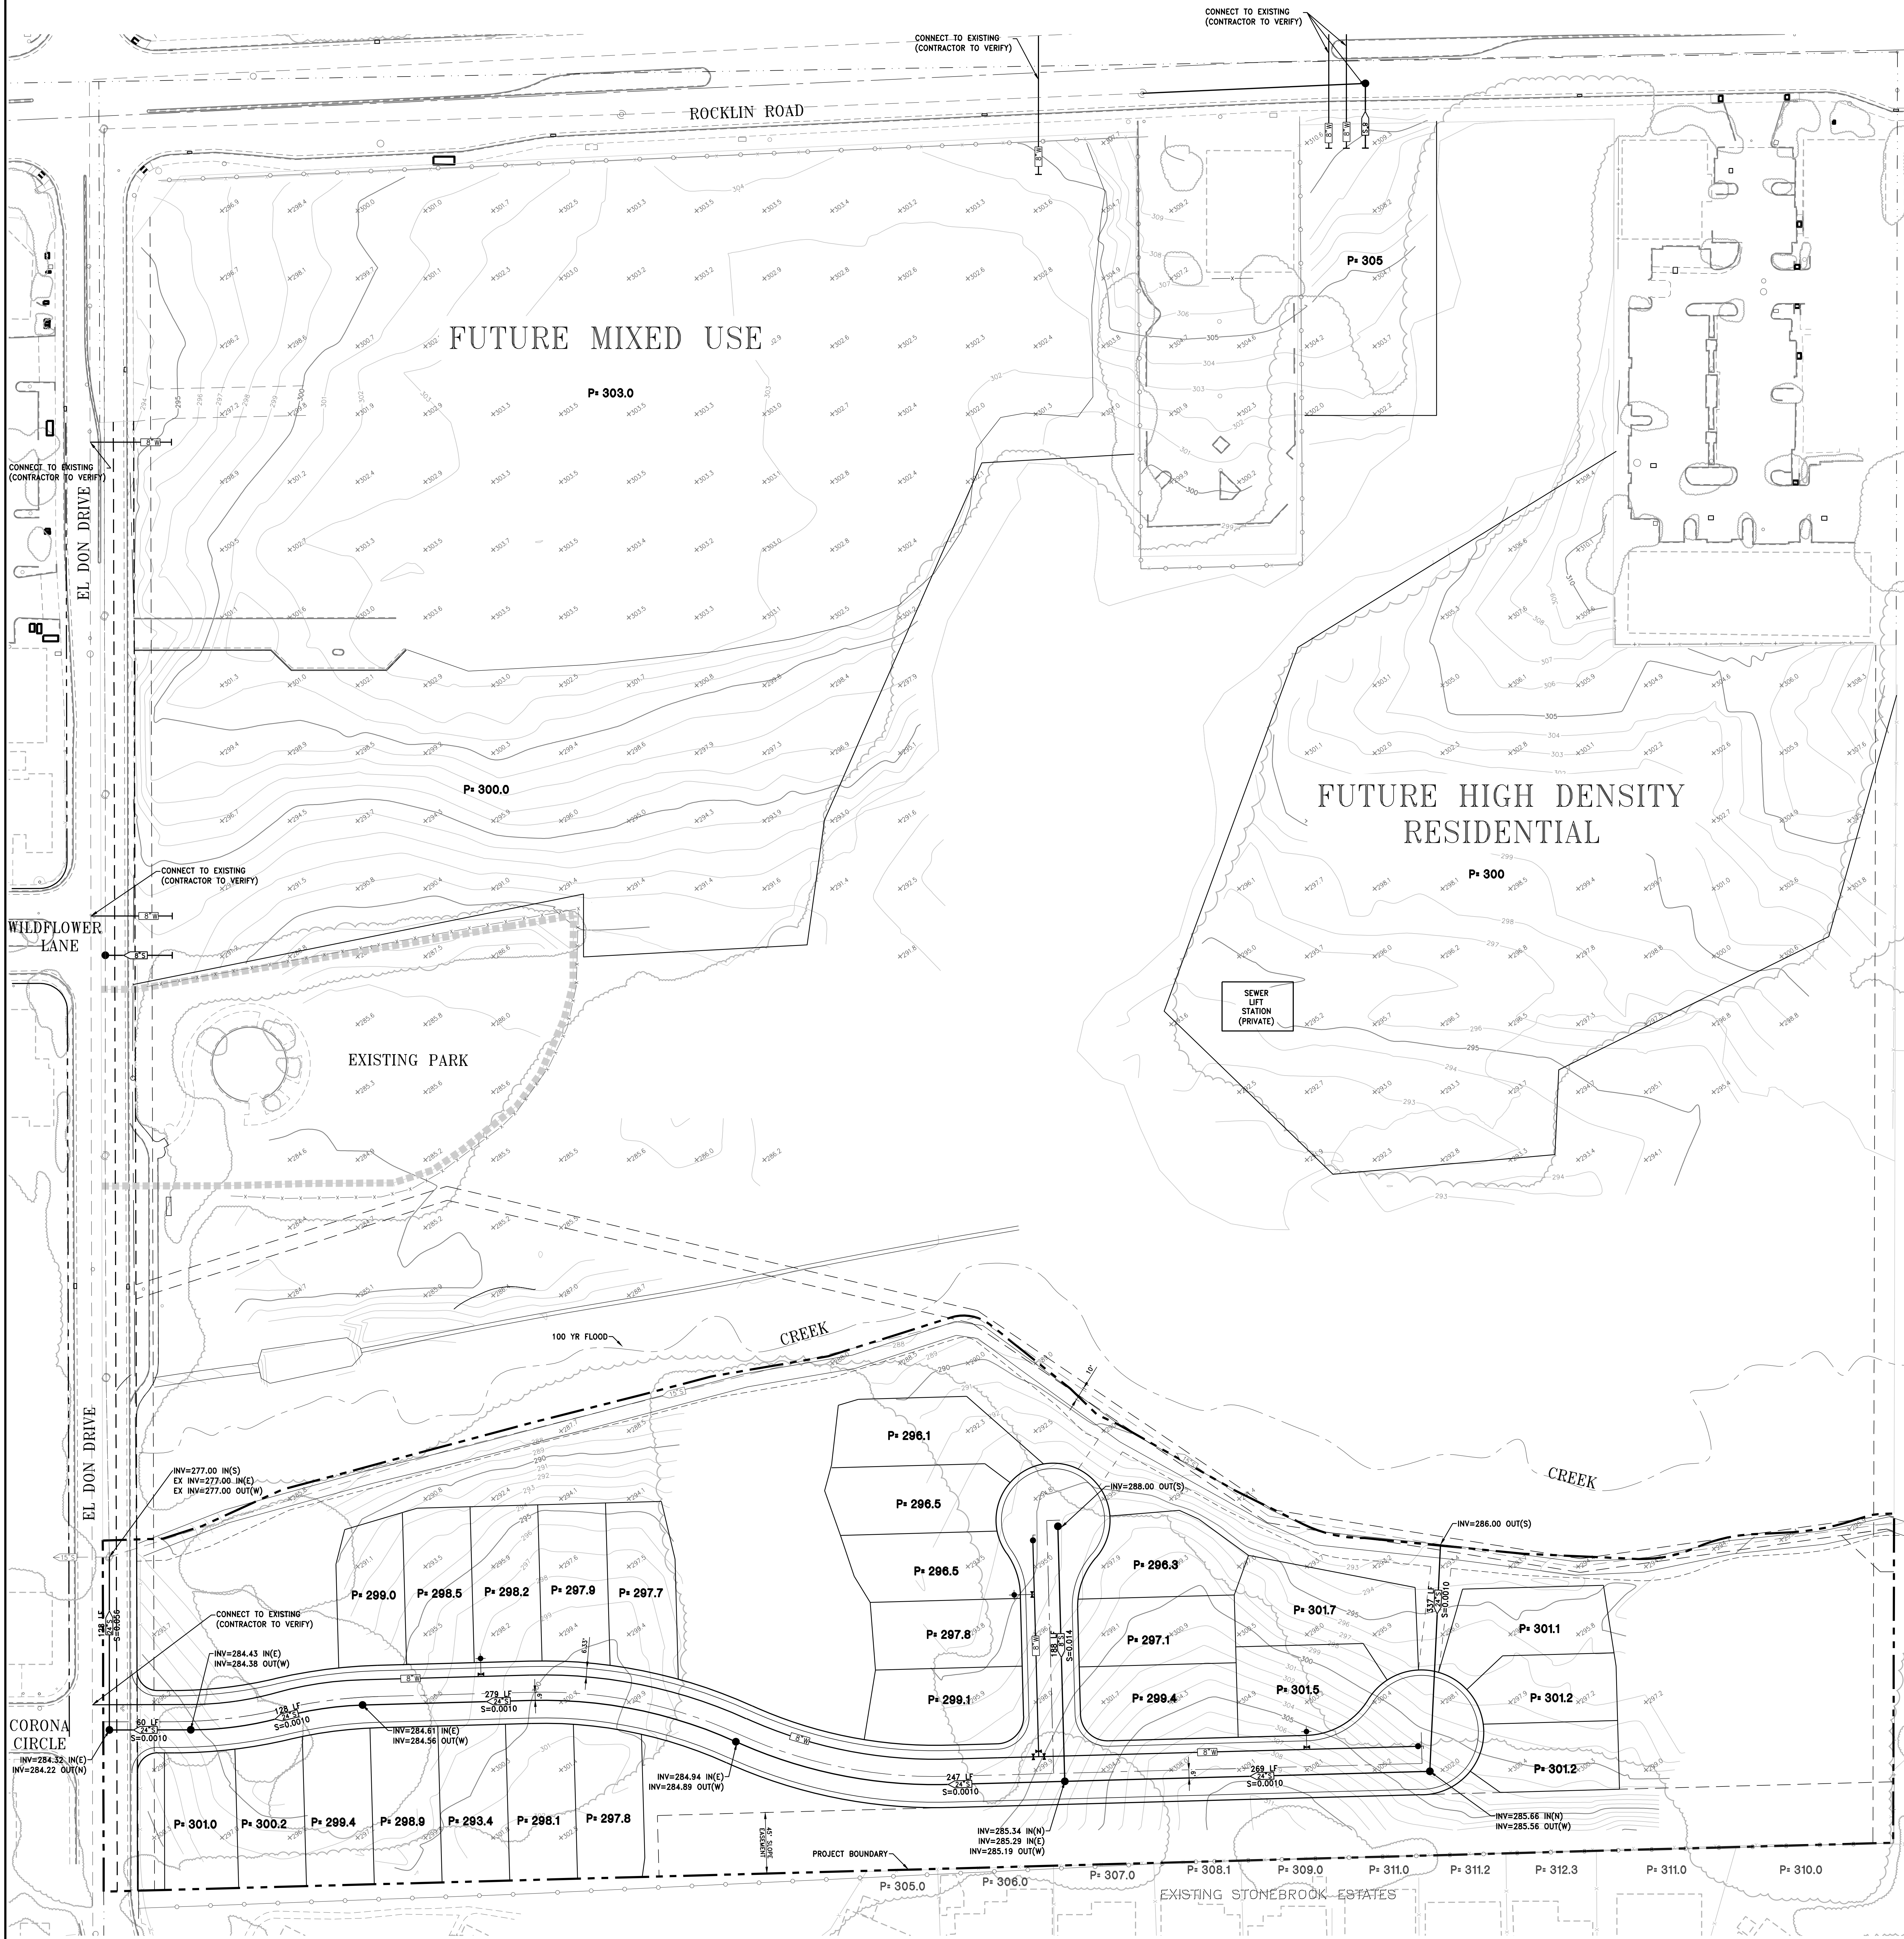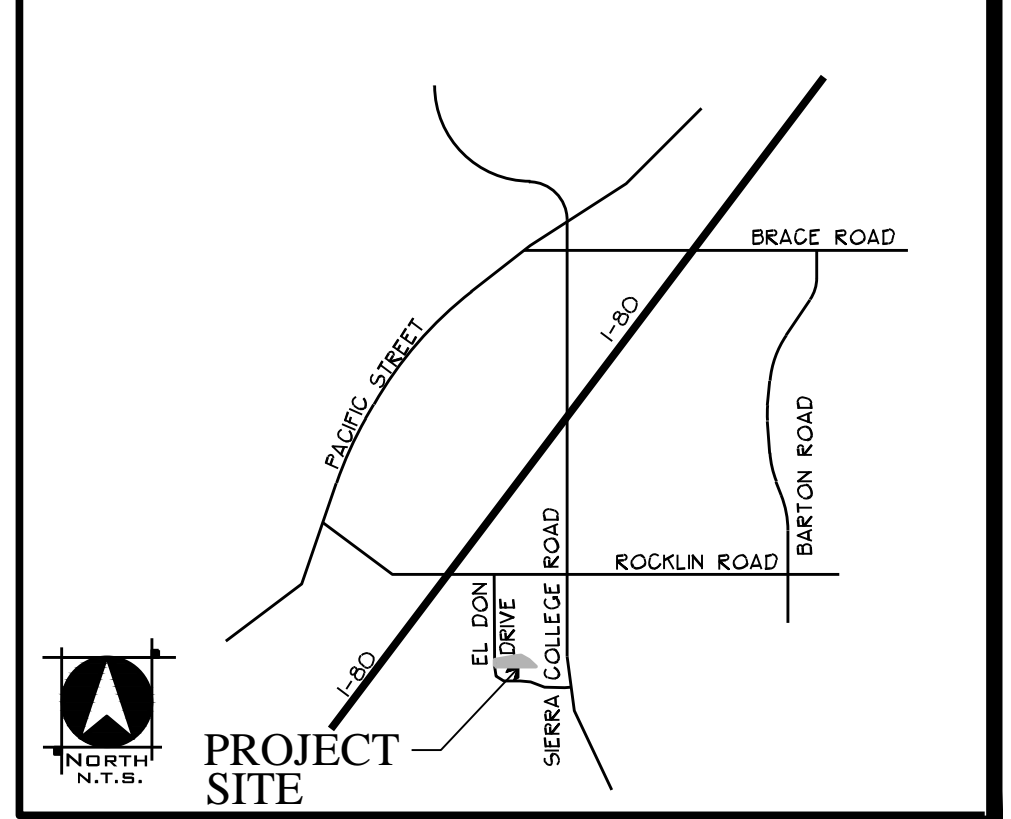

SEWER DESIGN

SEWER INVERTS AND SLOPES SHOWN ARE PRELIMINARY. FINAL INVERT ELEVATIONS AND SLOPES SHALL BE DETERMINED WITH FINAL DESIGN.

LEGEND:

- PROJECT / UNIT BOUNDARY
- SANITARY SEWER LINE
- DOMESTIC WATER LINE
- 48" SANITARY SEWER MANHOLE
- FIRE HYDRANT

